



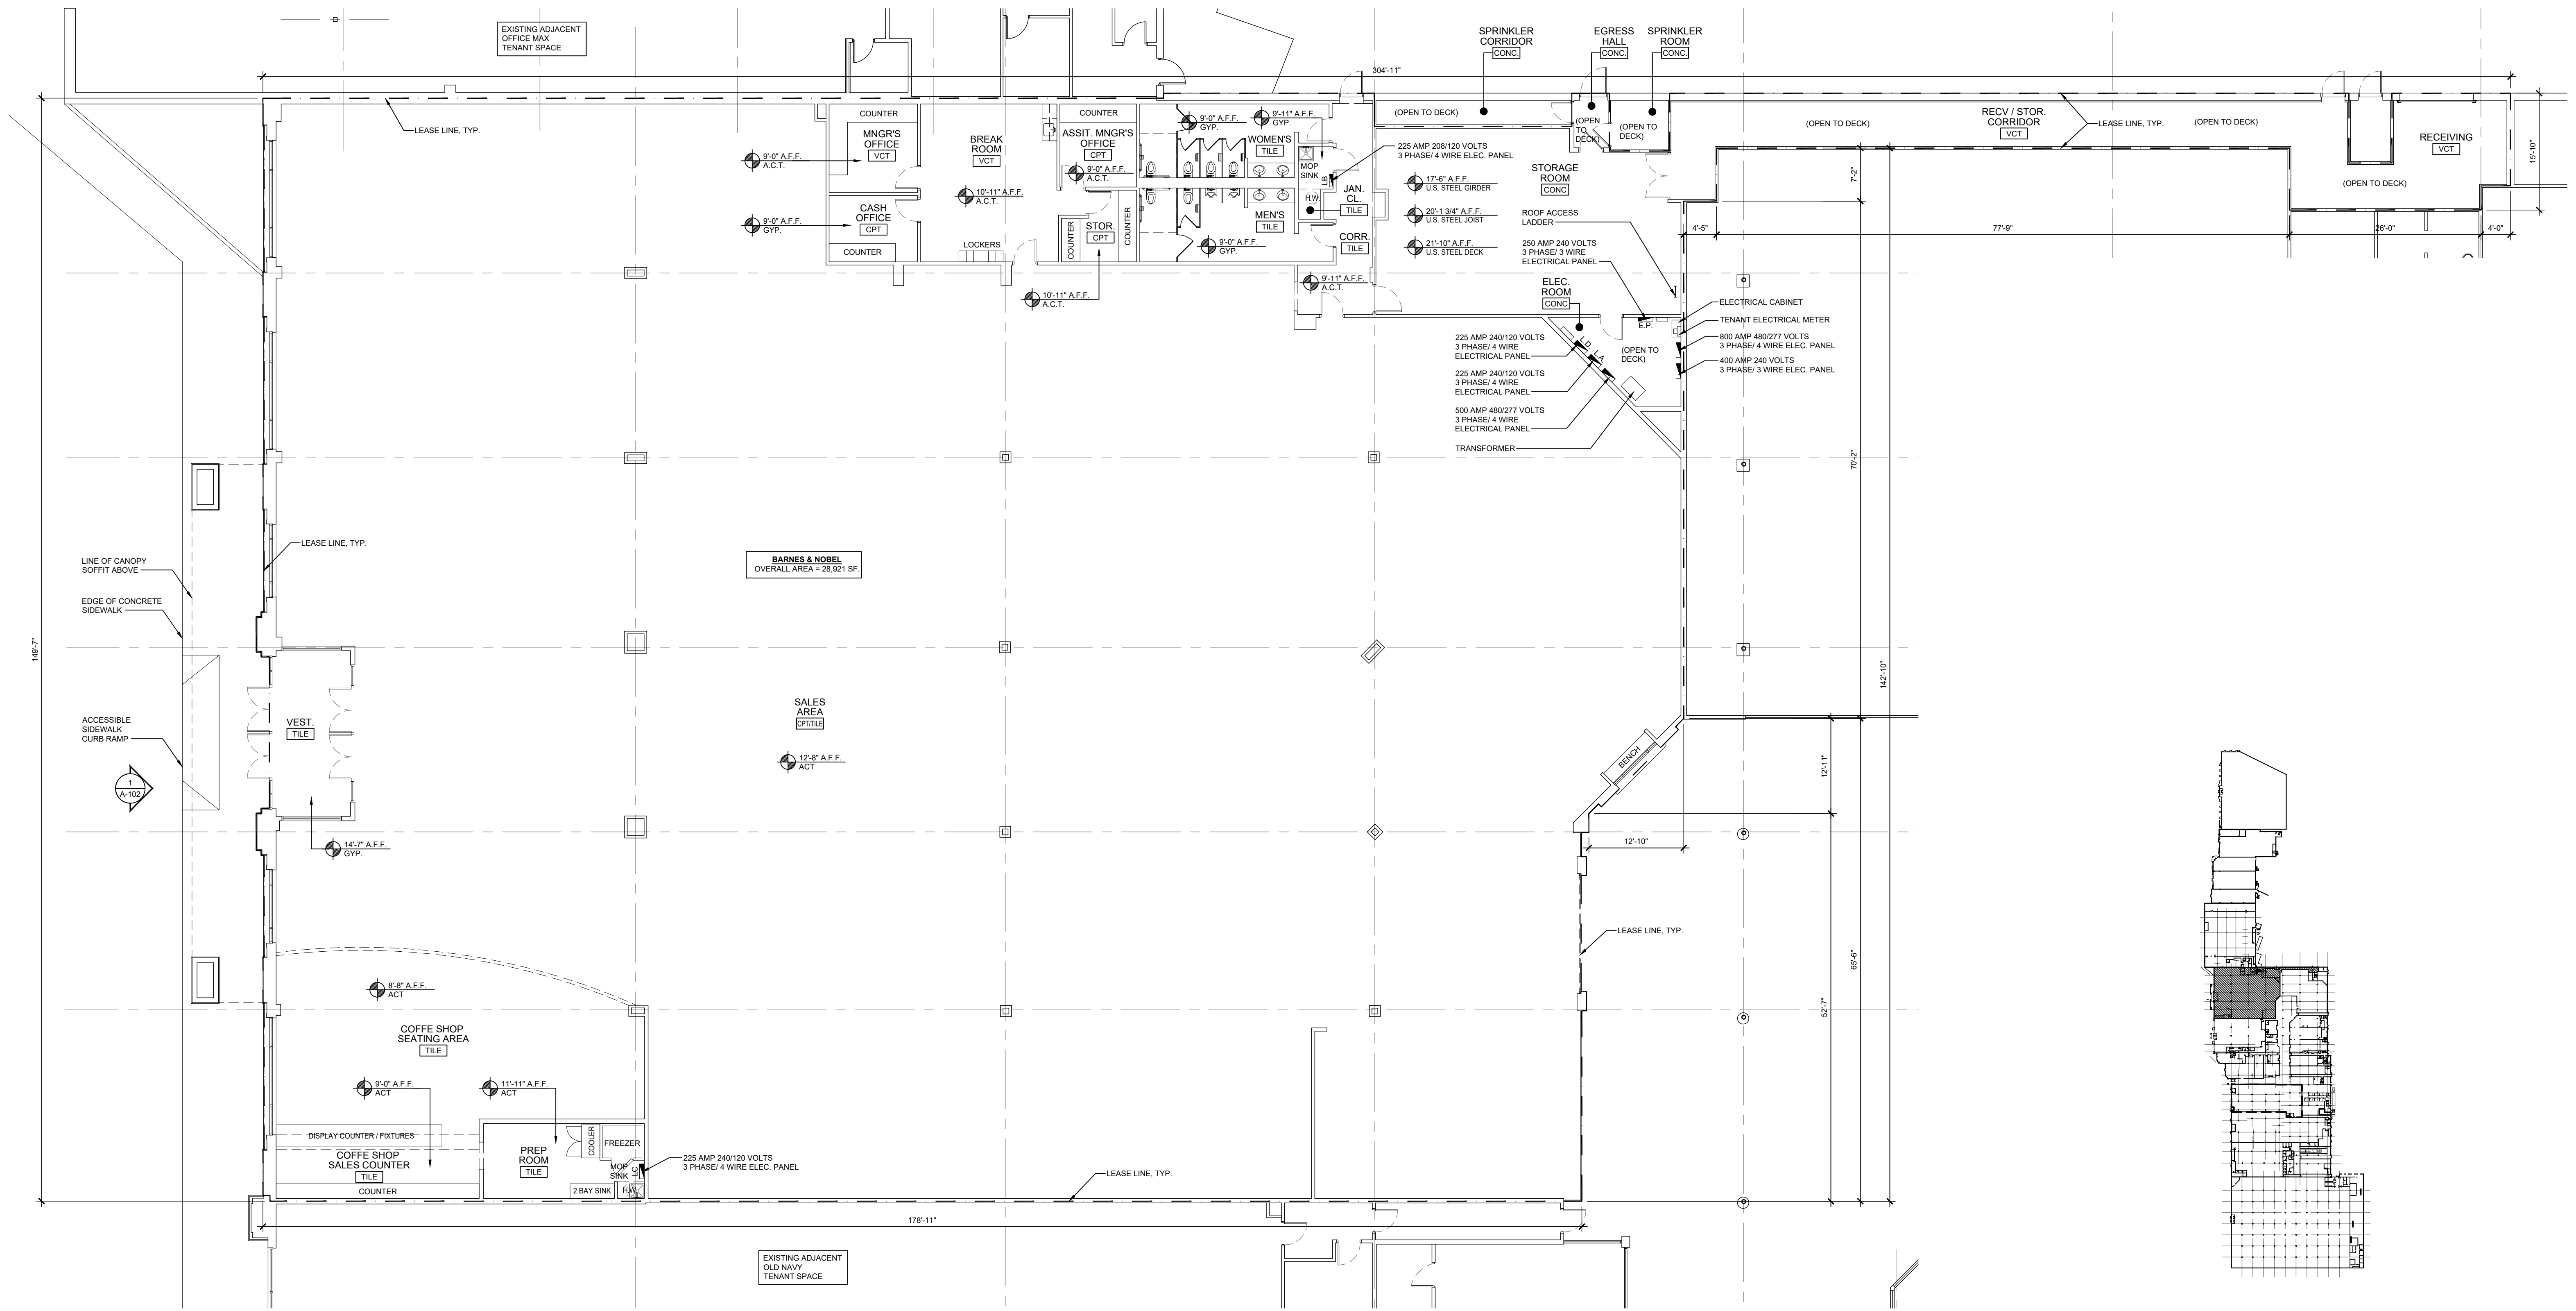

1 FIRST FLOOR PLAN
SCALE: 3/32" = 1'-0"

KEY PLAN - N.T.S.

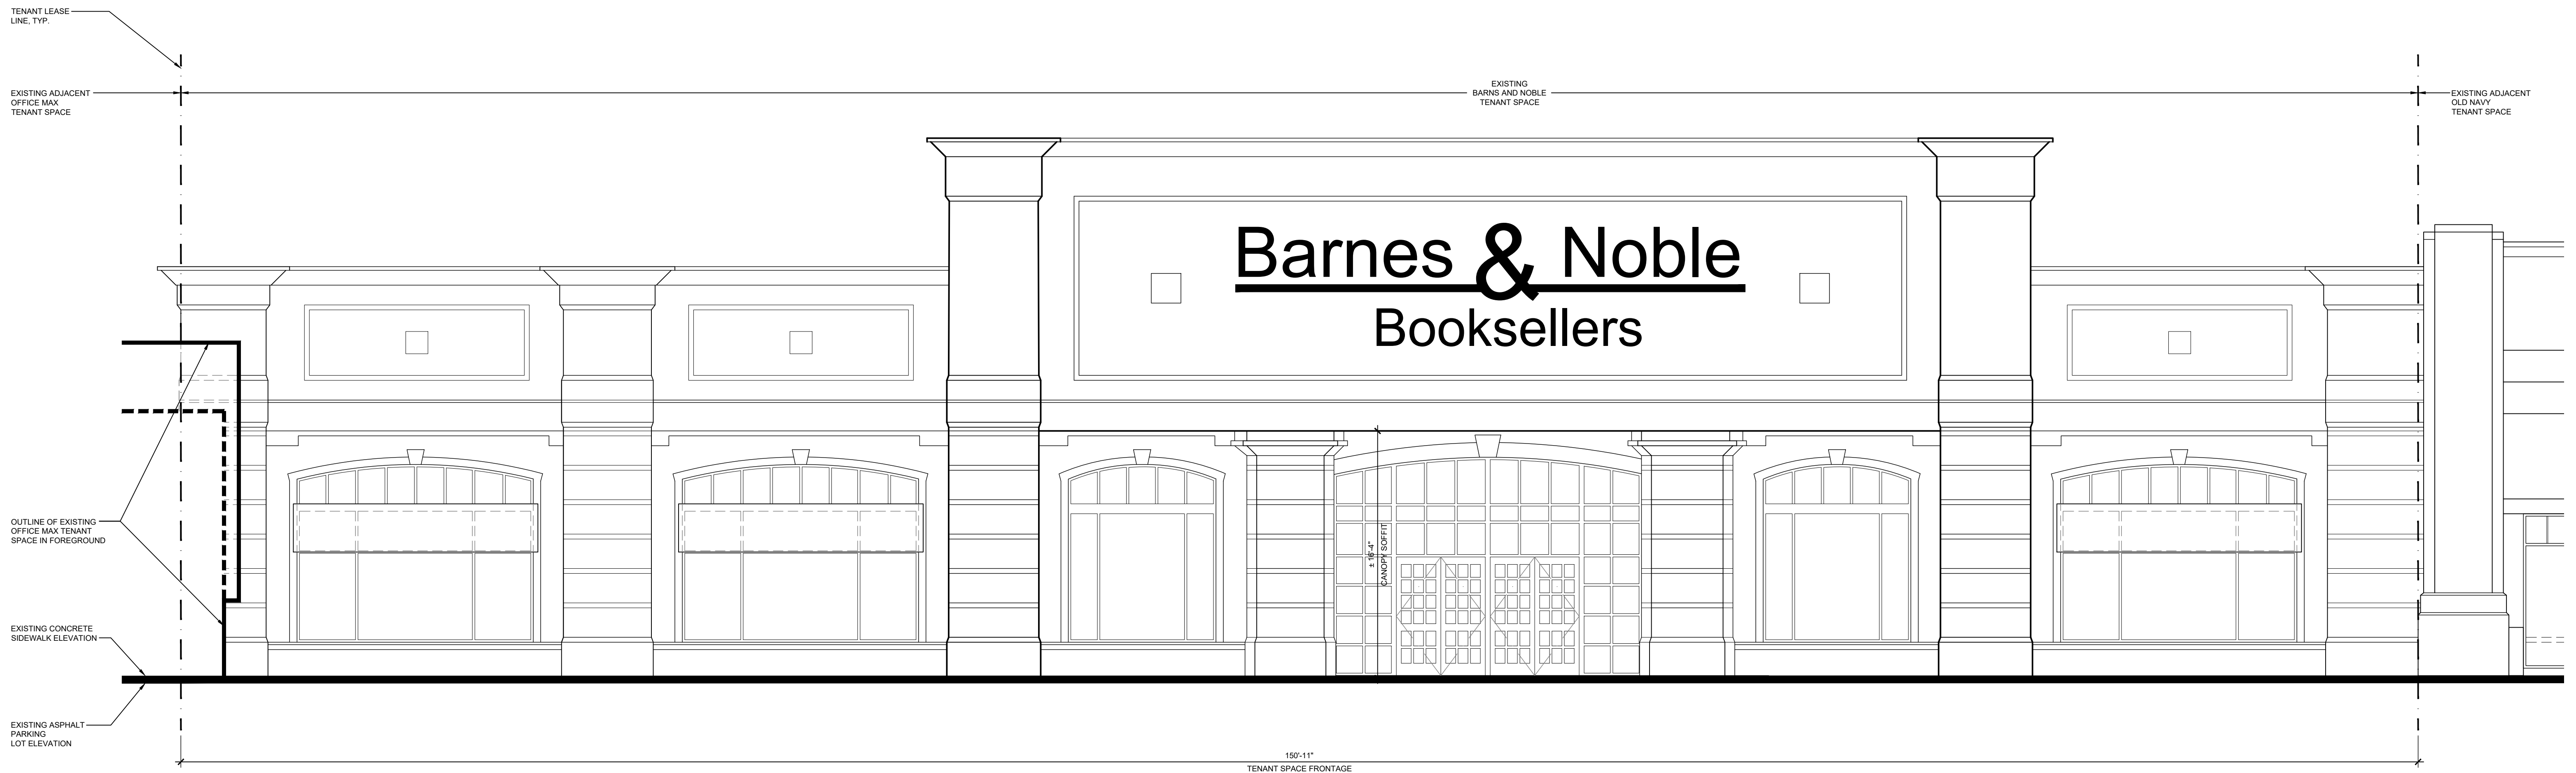

1 EXTERIOR ELEVATION
SCALE: 3/16" = 1'-0"