


P:\GW-Wilder\Wilder-Wayside Commons Burlington MA\GW12351_S62 EA Base Building Renovations\03_Design\03A_Masterplanning and Concept Design\Architectural\CAD\Sheets\20120626_GW11320_Proposed_Lower-Level_LOD.dwg



UPPER LEVEL ENTRANCE	= 1,081 S.F.
LOWER LEVEL	= 11,083 S.F.
TOTAL	= 12,164 S.F.

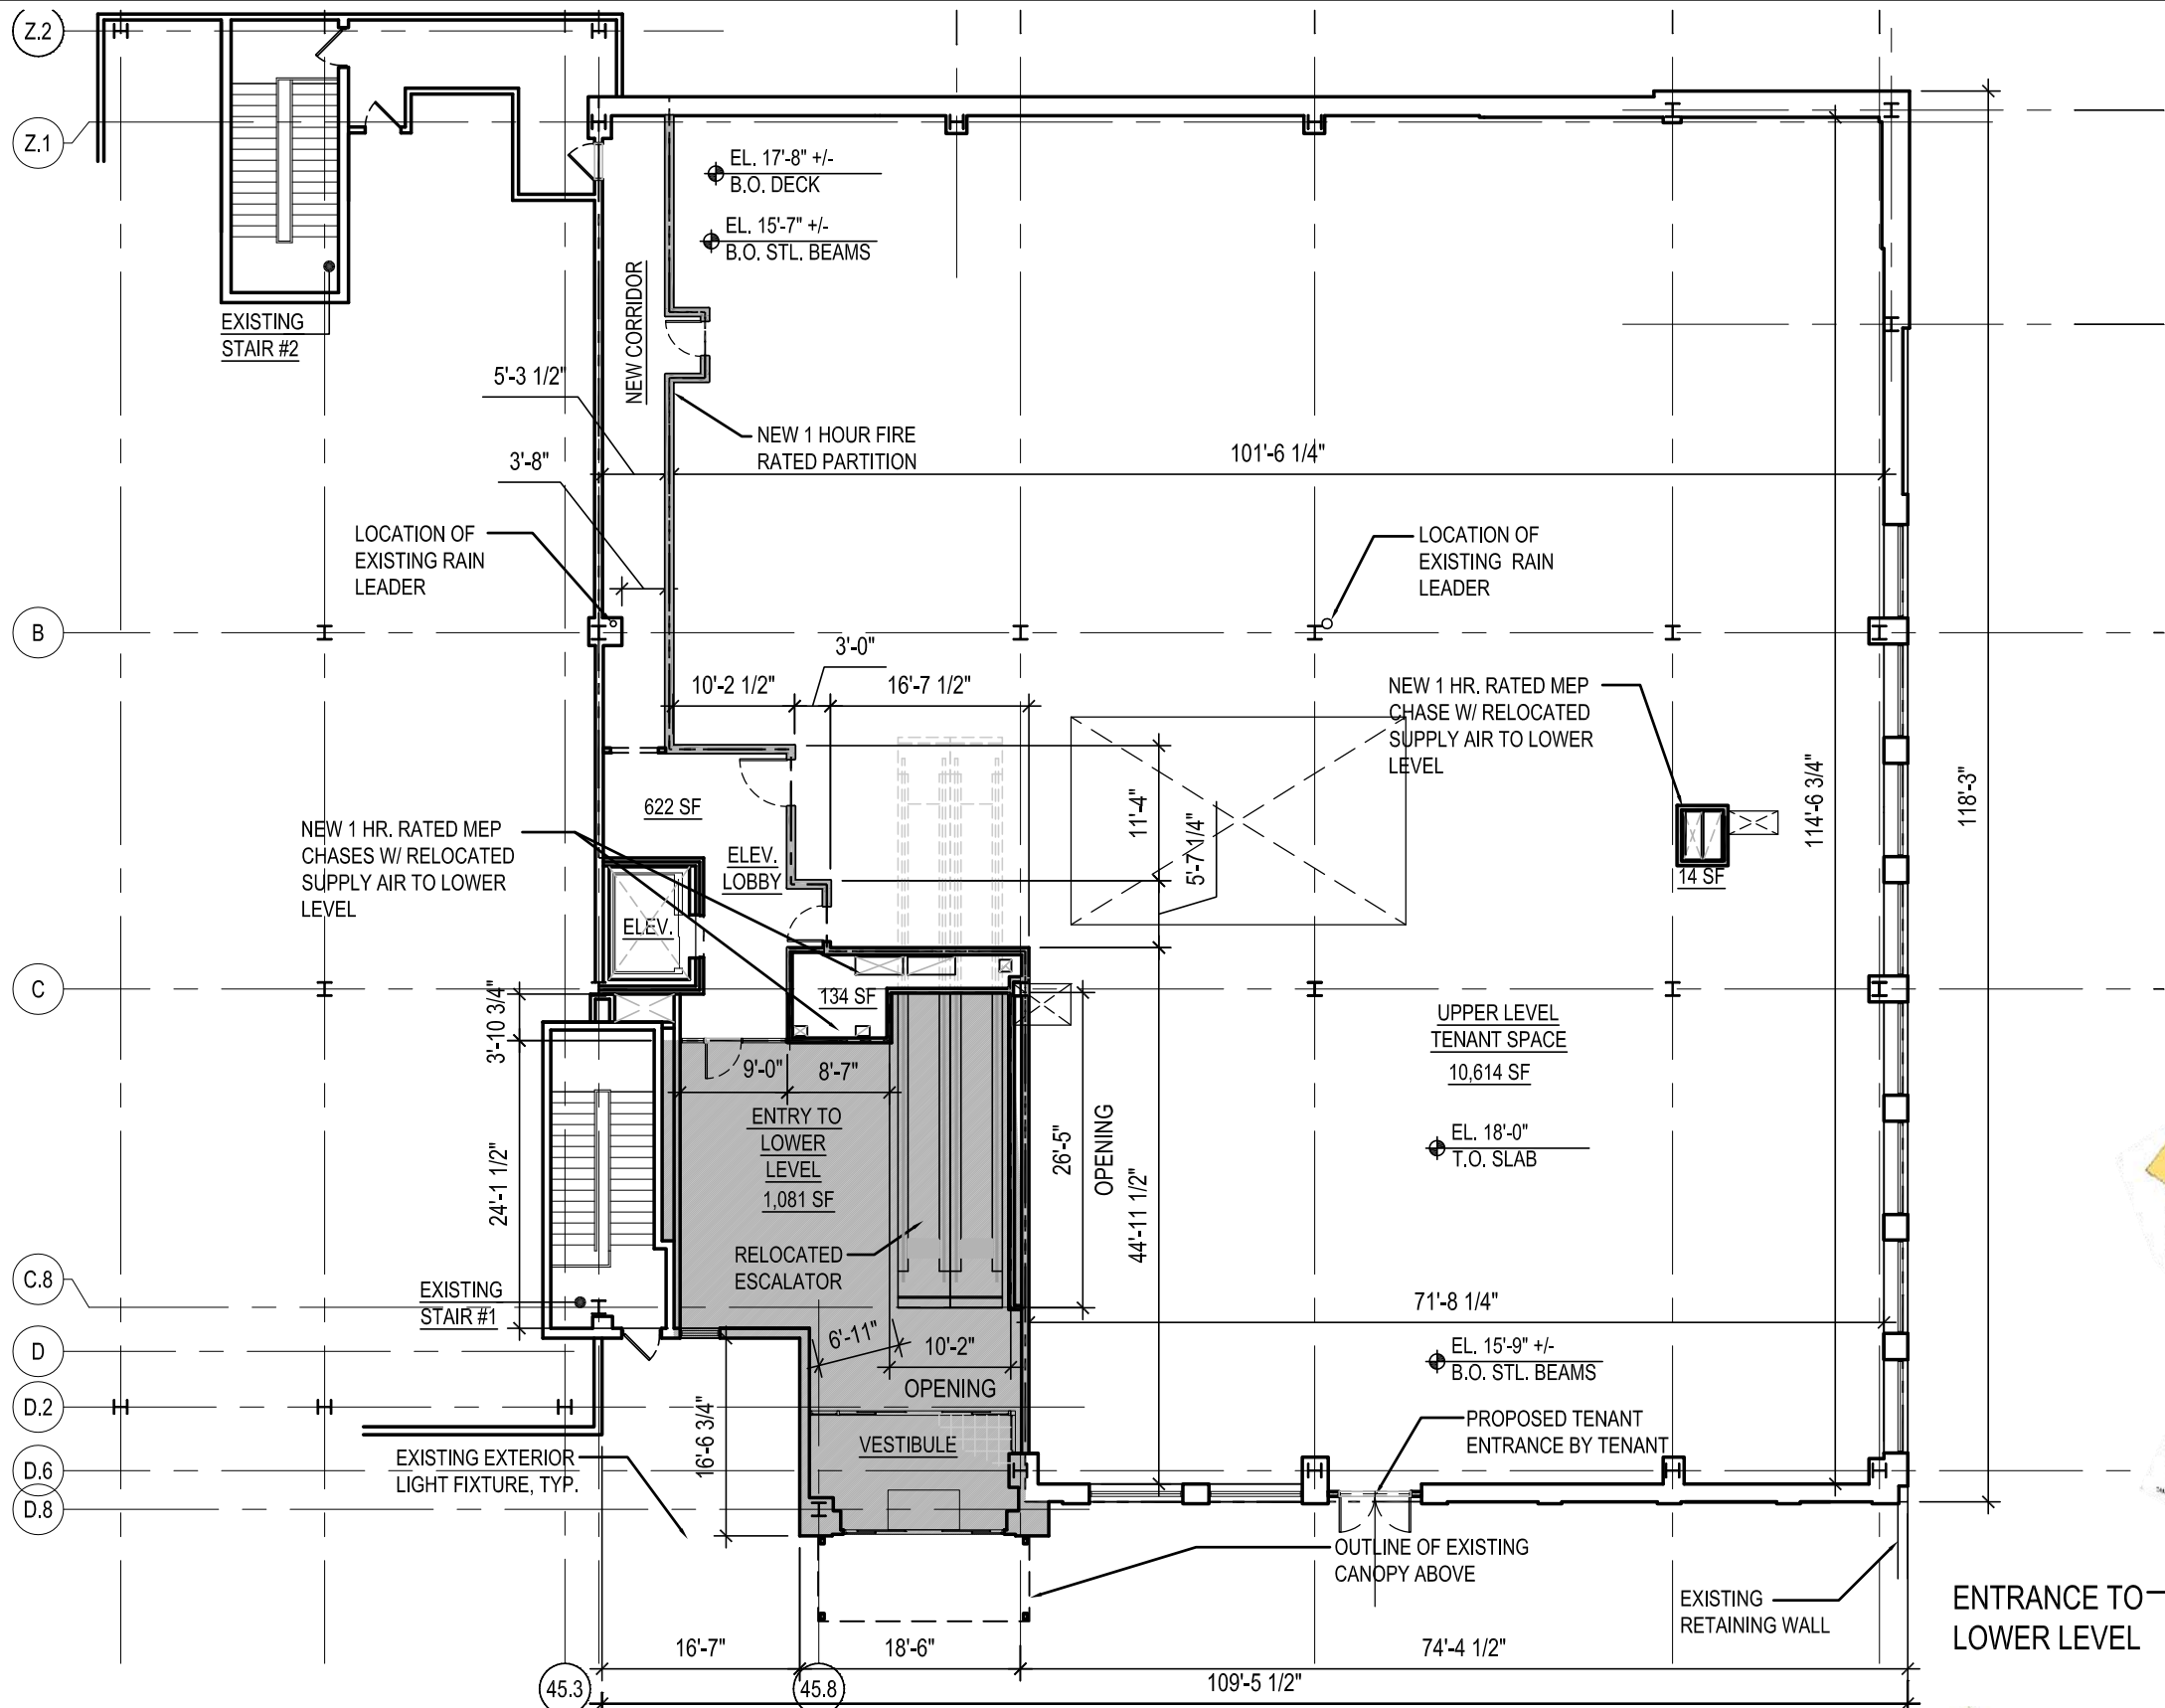

KEYPLAN
N.T.S. **1**

UPPER LEVEL FLOOR PLAN
1/16"=1'-0" **2**



263 summer street
boston, ma 02210

t: 617.848.9511
f: 617.639.0457
www.ci-designinc.com

WAYSIDE COMMONS
TENANT SPACE N149 LOD

6 WAYSIDE ROAD
BURLINGTON, MA

CLIENT: THE WILDER COMPANIES

PROJ. NO.: GW11320 LOD
DRAWN BY: JLH
CHECKED BY: RR
Copyright (c) by ci-design, Inc.
All Rights Reserved.


SHEET TITLE:
UPPER LEVEL
PLAN
SPACE N149

SCALE: AS NOTED
REVISION:
DATE: July 10, 2012

REFERENCE:

SHEET NUMBER:
1a



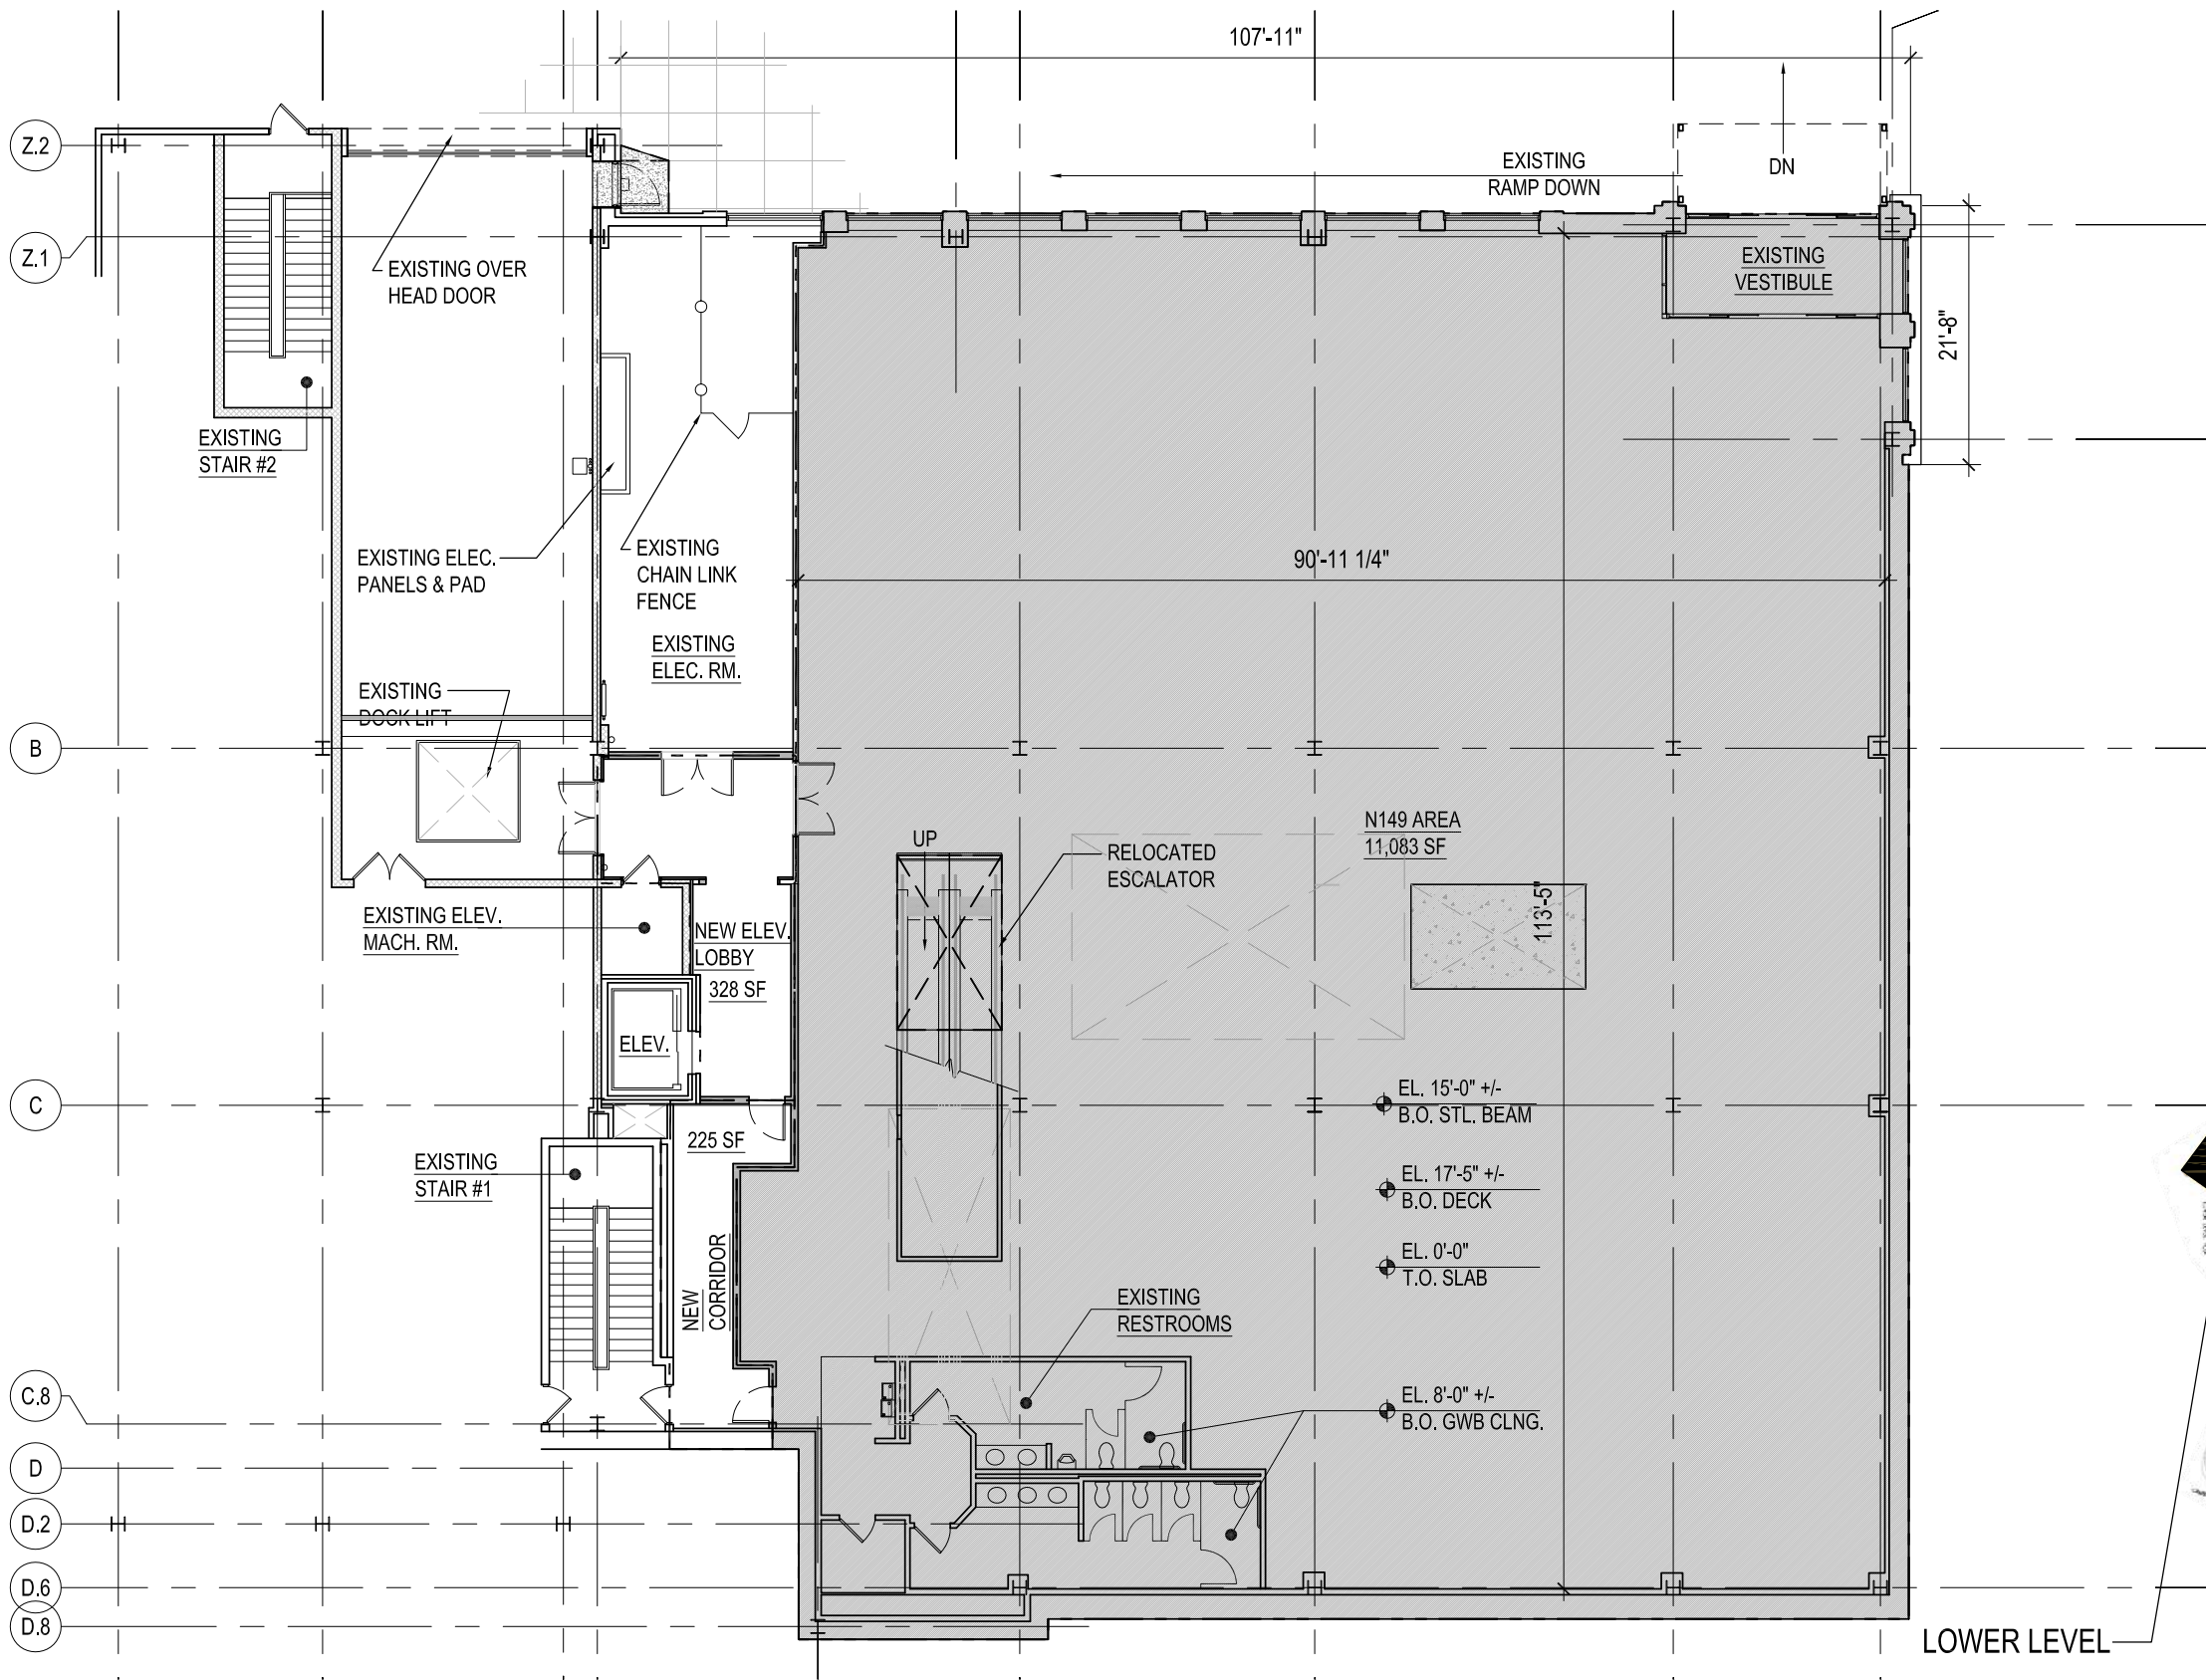

UPPER LEVEL	
ENTRANCE	= 1,081 S.F.
LOWER LEVEL	= 11,083 S.F.
TOTAL	= 12,164 S.F.

Ci

263 summer street
boston, ma 02210

t: 617.848.9511
f: 617.639.0457
www.ci-designinc.com

WAYSIDE COMMONS TENANT SPACE N149 LOD

6 WAYSIDE ROAD
BURLINGTON, MA

CLIENT: THE WILDER COMPANIES

PROJ. NO.: GW11298 LOD
DRAWN BY: JLH
CHECKED BY: RR
Copyright (c) by ci-design, Inc.
All Rights Reserved.

SHEET TITLE:
**LOWER LEVEL
PLAN
SPACE N149**

KEYPLAN
N.T.S.

1

SCALE: AS NOTED
REVISION:
DATE: July 10, 2012
REFERENCE:

SHEET NUMBER:
2a

wilder
THE WILDER COMPANIES
DEVELOPMENT. MANAGEMENT. LEASING.

LOWER LEVEL FLOOR PLAN
1/16"=1'-0"

2

WAYSIDE